


*The applicant's engineer shall provide a site triangle for any fence within 100' of the intersection to ensure that the fence does not block the site triangle.

DRAFT
Not to Scale

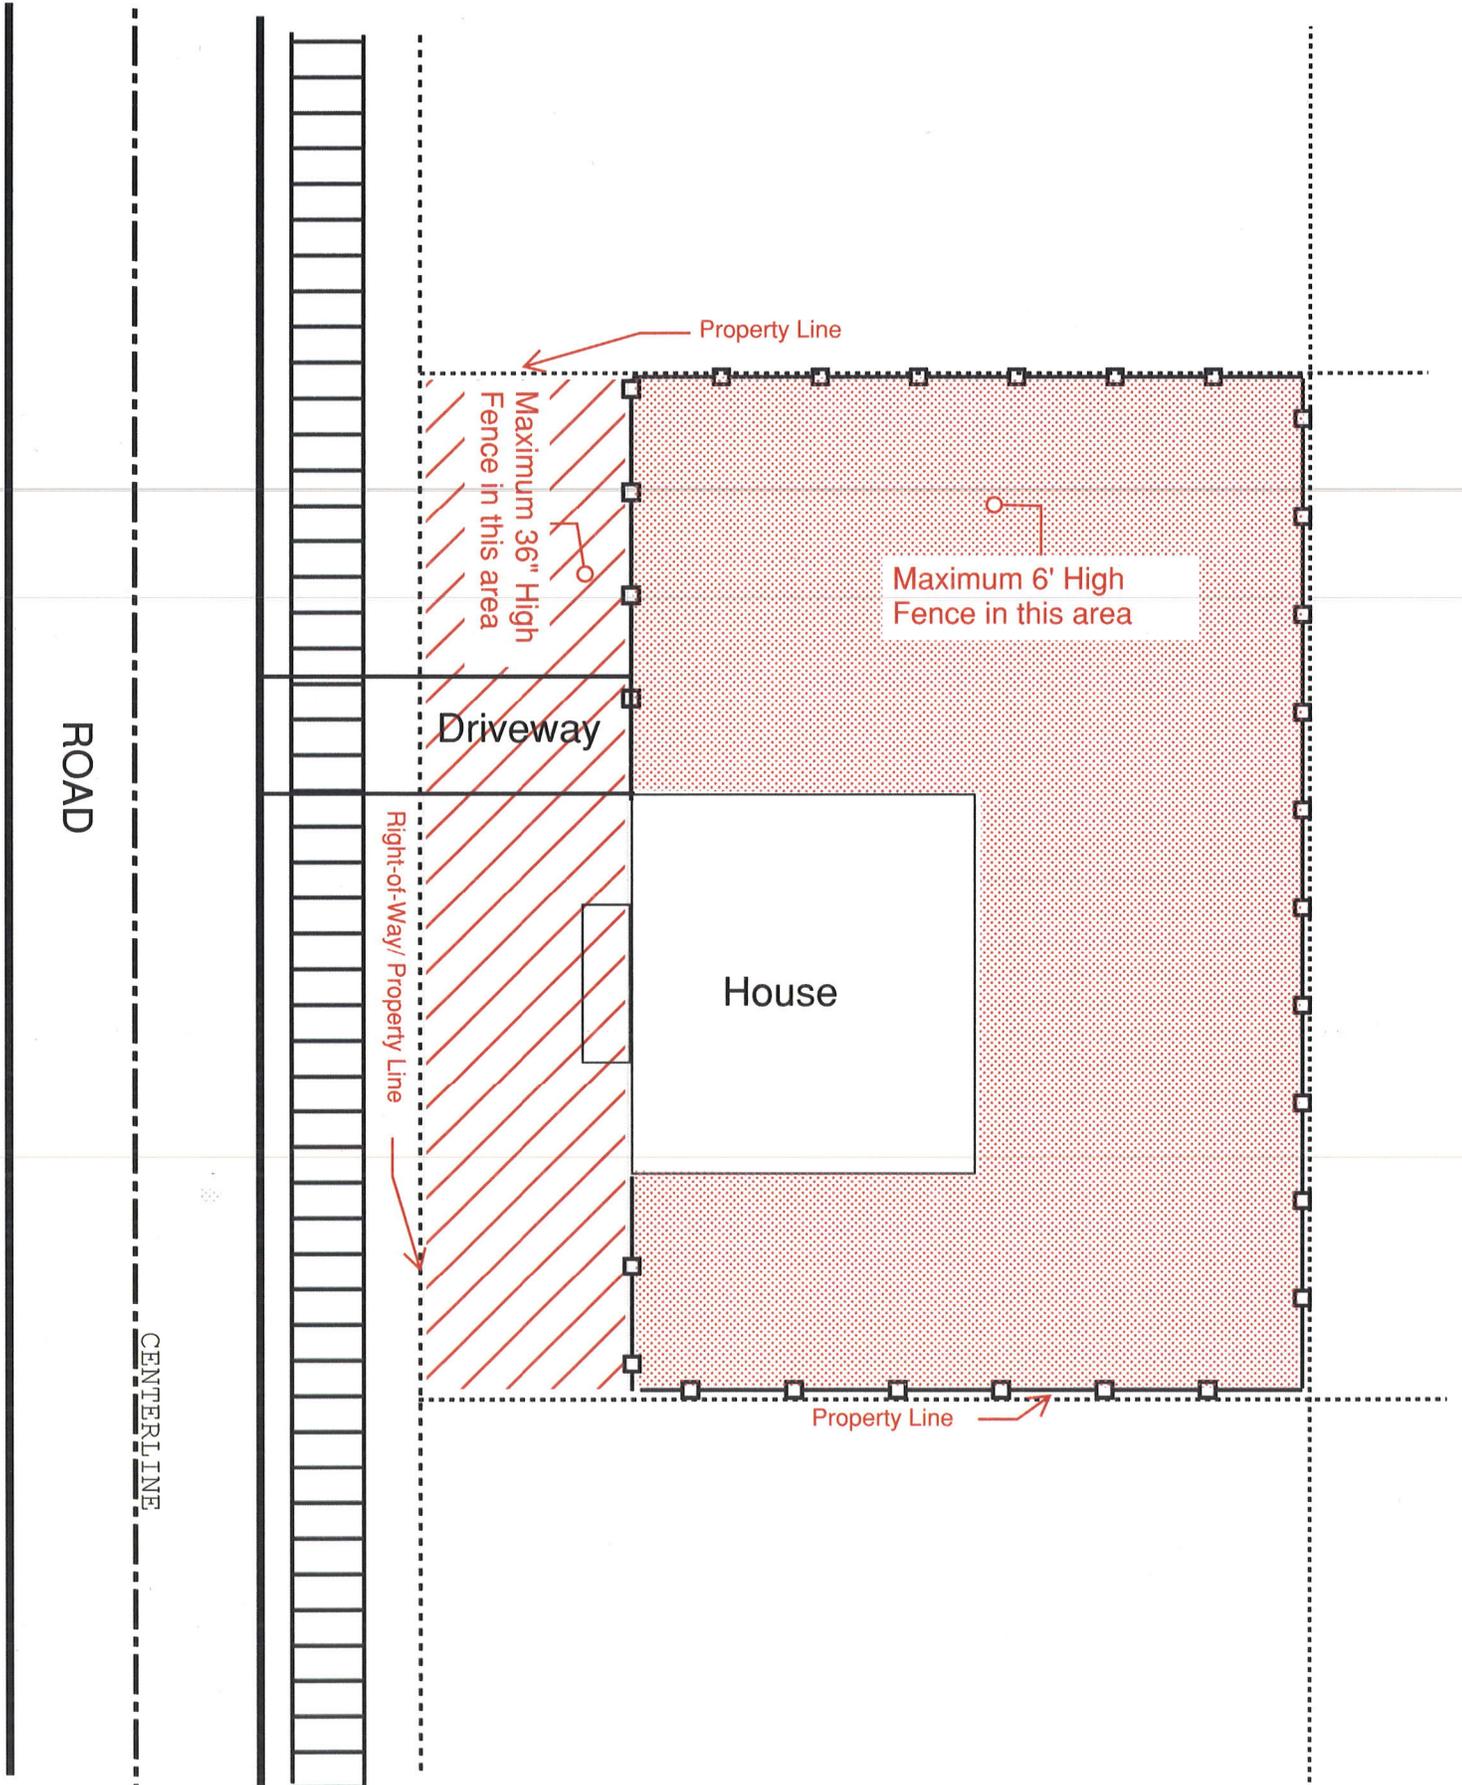

DRAFT
Not to Scale